


Julington Creek

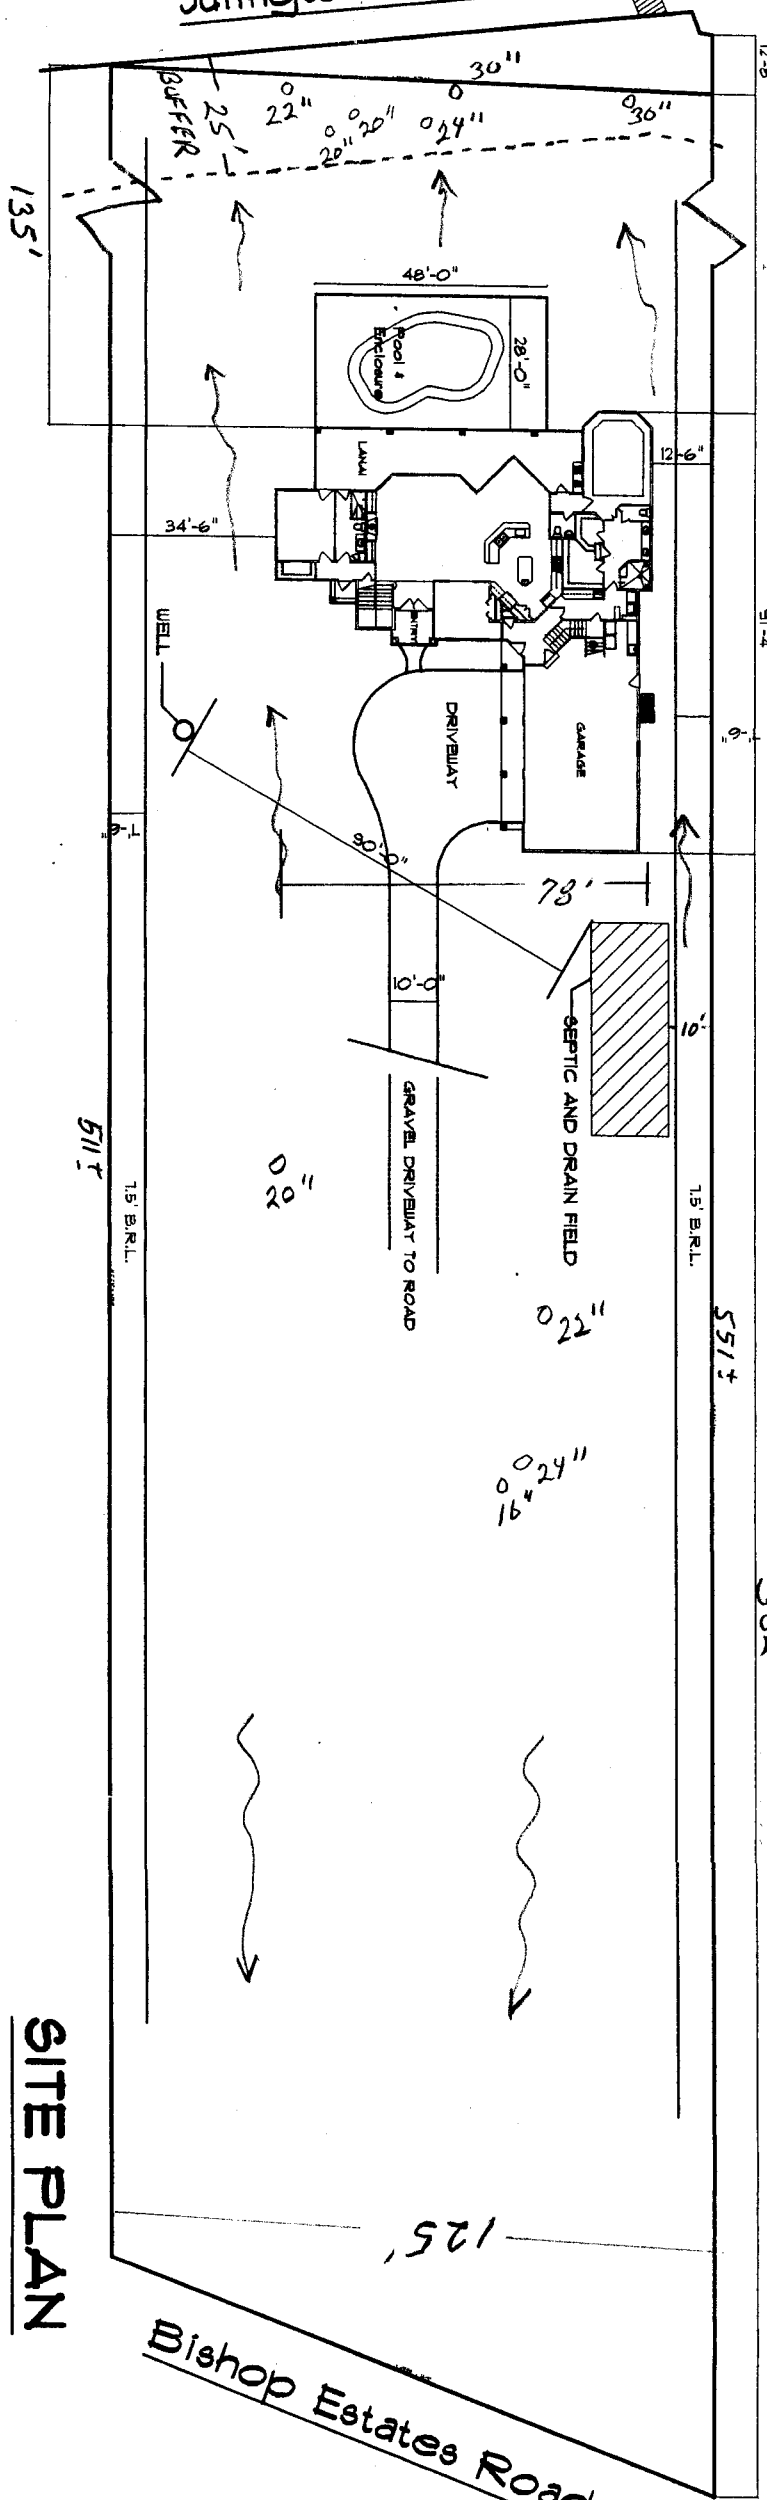

Clearance Sheet Number 2004-005288  
 OSTDS Permit Number 04-1313  
 Applicant Name Houston, William  
 Applicant Phone Number 904-635-7766


ST. JOHN'S COUNTY ENVIRONMENTAL HEALTH

EASEMENTS	Y	OFF SITE FEATURES	Y
SLOPES	N	DRAINAGE FEATURES	Y
WELLS ON LOT	N	FILLED AREAS	Y
PUBLIC WELLS	Y	SURFACE WATER	Y
IS THERE A WELL WITHIN 100' OF PROPERTY LINE		Y	

\*Items marked "Y" must be shown on site plan

Site plan submitted by Scott White Date: 11/17/04  
 Plan approved:  Not Approved:  Date: 11-28-04  
 Approval may be approved by this department or permit may be revoked.

*Jeremy*

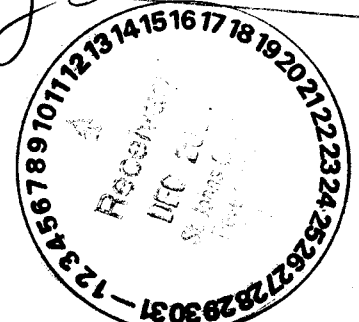

NO WETLANDS ON LOT

DRIVEWAY MIN 5' FROM LINE

FILL NOT ALLOWED WITHIN 10' OF PROPERTY LINE

LOT WAS PREVIOUSLY CLEARED	
LOT SQ 60,250 ±	1.38 A
ACRE % X 25	34.5
# PLANTED TREES	0
EXISTING TREES	10
# OF TREES X CREDIT V	35
0 EXISTING TREES	

04-5288

Scale: 1" = 40'-0"



MAP BOOK: 5  
 PAGES: 33

**SITE PLAN**

**HOUSTON RESIDENCE**

2363 Bishop Estates Rd

Lot 39, Bishop Estates

St. Johns County, Florida