


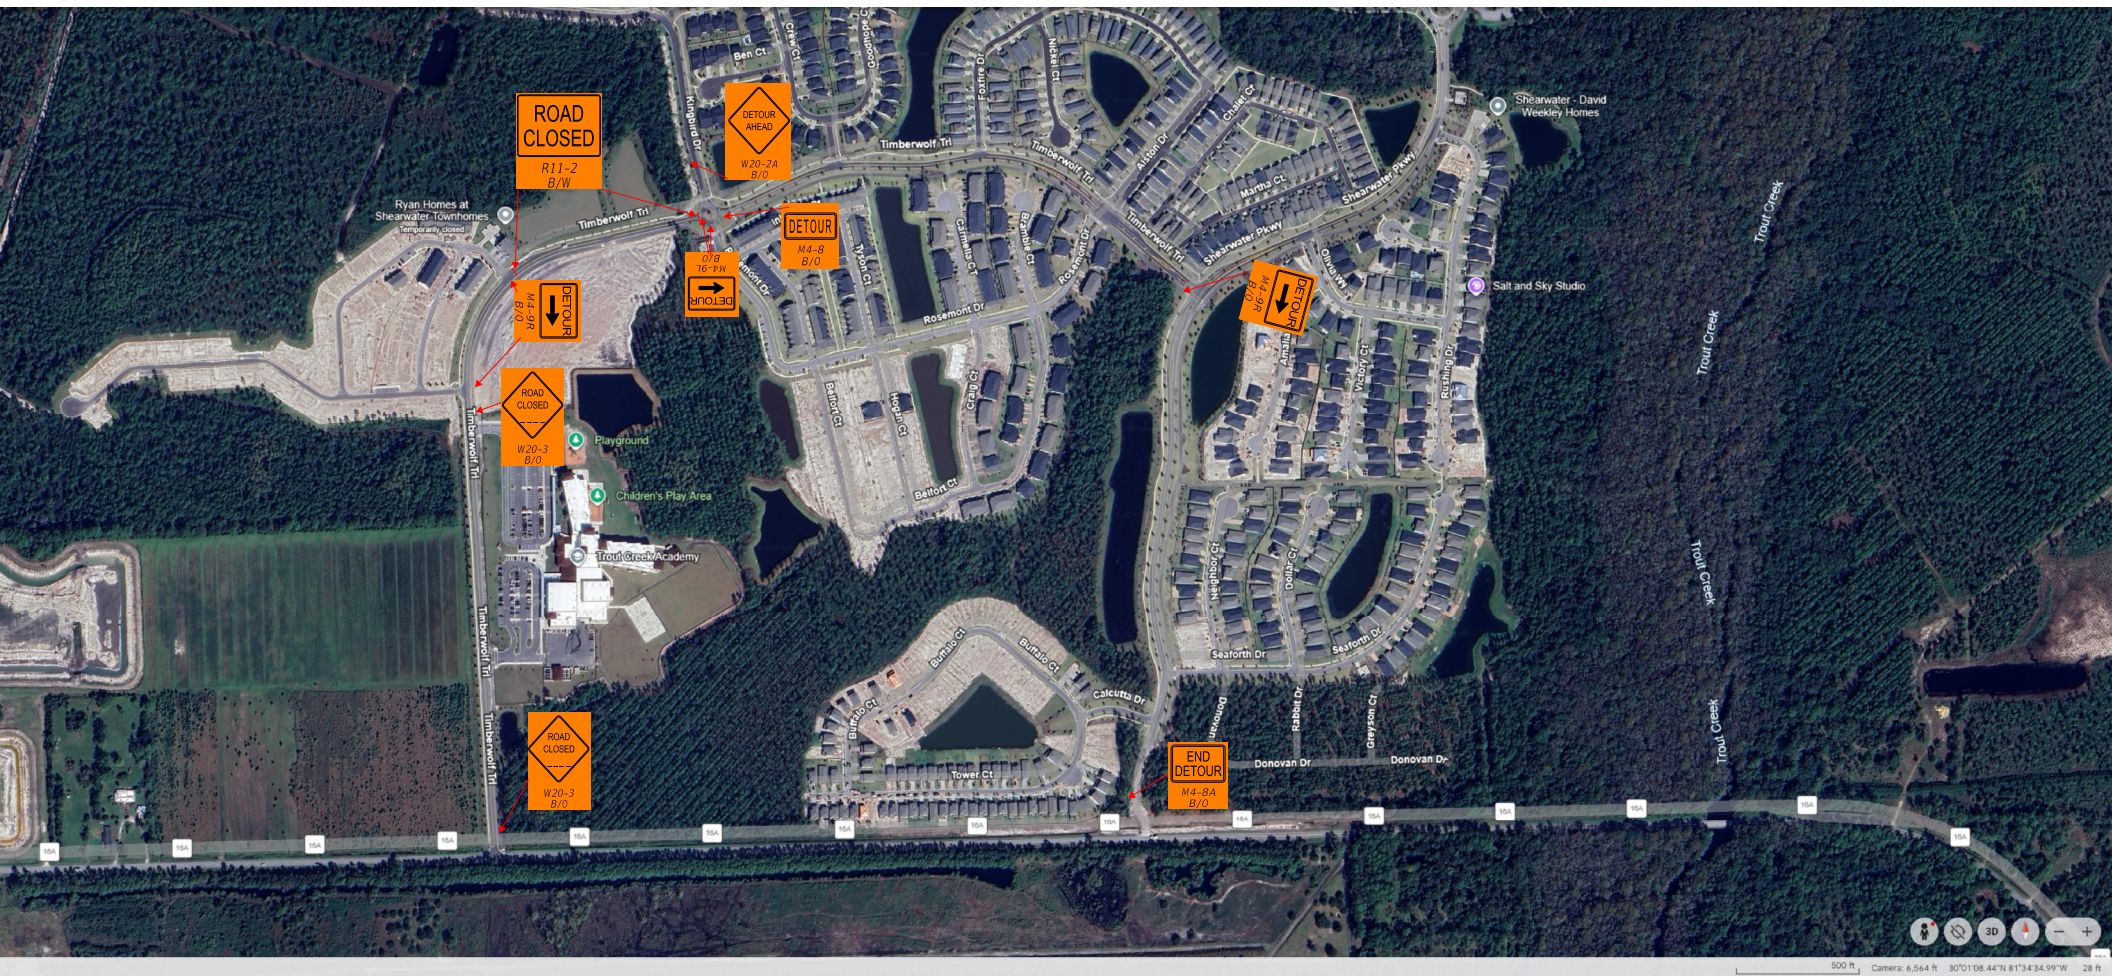

ROAD
CLOSED

R11-2
B/W

DETOUR
AHEAD

W20-2A
B/O

DETOUR

M4-8
B/O

DETOUR

O/R
T6-T/W

DETOUR

M4-9A
B/O

ROAD
CLOSED

W20-3
B/O

ROAD
CLOSED

W20-3
B/O

END
DETOUR

M4-8A
B/O