



TEMPORARY SIGN SUPPORT NOTES:

1. All signs shall be post mounted when work operations exceed one day except for:

- a. Road closure signs mounted in accordance with the vendor drawing for the Type III Barricade shown on the APL.
- b. Pedestrian advanced warning or pedestrian regulatory signs mounted on sign supports in accordance with the vendor drawing shown on the APL.
- c. Median barrier mounted signs per Index 700-013.

MOT provided by:
Bob's BARRICADES, INC.
COMPLETE WORKSITE TRAFFIC CONTROL



PLAN NOT TO SCALE

CAMERON BERGER

Certificate:
645848

Issued: 08/01/2025
Expires: 07/25/2029
Instructor: P M

Has Completed a FDOT Approved Temporary Traffic Control: Advanced Course.

Training Provider:
A&SW Consultants, Inc.
5545 Benchmark Lane
Sanford, FL 32773
Ph: 386-788-9899

Verify this Certificate at www.motadmin.com.

LEGEND

- = WORK AREA
- = VARIABLE MESSAGE BOARD
- = DETOUR ROUTE

7 DAY ADVANCE WARNING:
PANEL 1 PANEL 2
HILLTOP DATE
CLOSED THRU
AT SR207 DATE

7 DAY ADVANCE WARNING:
PANEL 1 PANEL 2
HILLTOP DATE
CLOSED THRU
AT SR207 DATE
DURING DETOUR:
PANEL 1 PANEL 2
HILLTOP FOLLOW
CLOSED DETOUR
AT SR207


7 DAY ADVANCE WARNING:
PANEL 1 PANEL 2
KING EST DATE
CLOSED THRU
AT DOBBS DATE

7 DAY ADVANCE WARNING:
PANEL 1 PANEL 2
KING EST DATE
CLOSED THRU
AT DOBBS DATE

7 DAY ADVANCE WARNING:
PANEL 1 PANEL 2
KING EST DATE
CLOSED THRU
AT DOBBS DATE
DURING DETOUR:
PANEL 1 PANEL 2
KING EST FOLLOW
CLOSED DETOUR
AT DOBBS

7 DAY ADVANCE WARNING:
PANEL 1 PANEL 2
KING EST DATE
CLOSED THRU
AT DOBBS DATE

TEMPORARY TRAFFIC CONTROL SHALL COMPLY WITH THE CURRENT EDITION OF THE FDOT DESIGN STANDARDS (102-600 SERIES INDEX NUMBERS) AND MANUAL ON UNIFORM TRAFFIC CONTROL DEVICES (MUTCD).

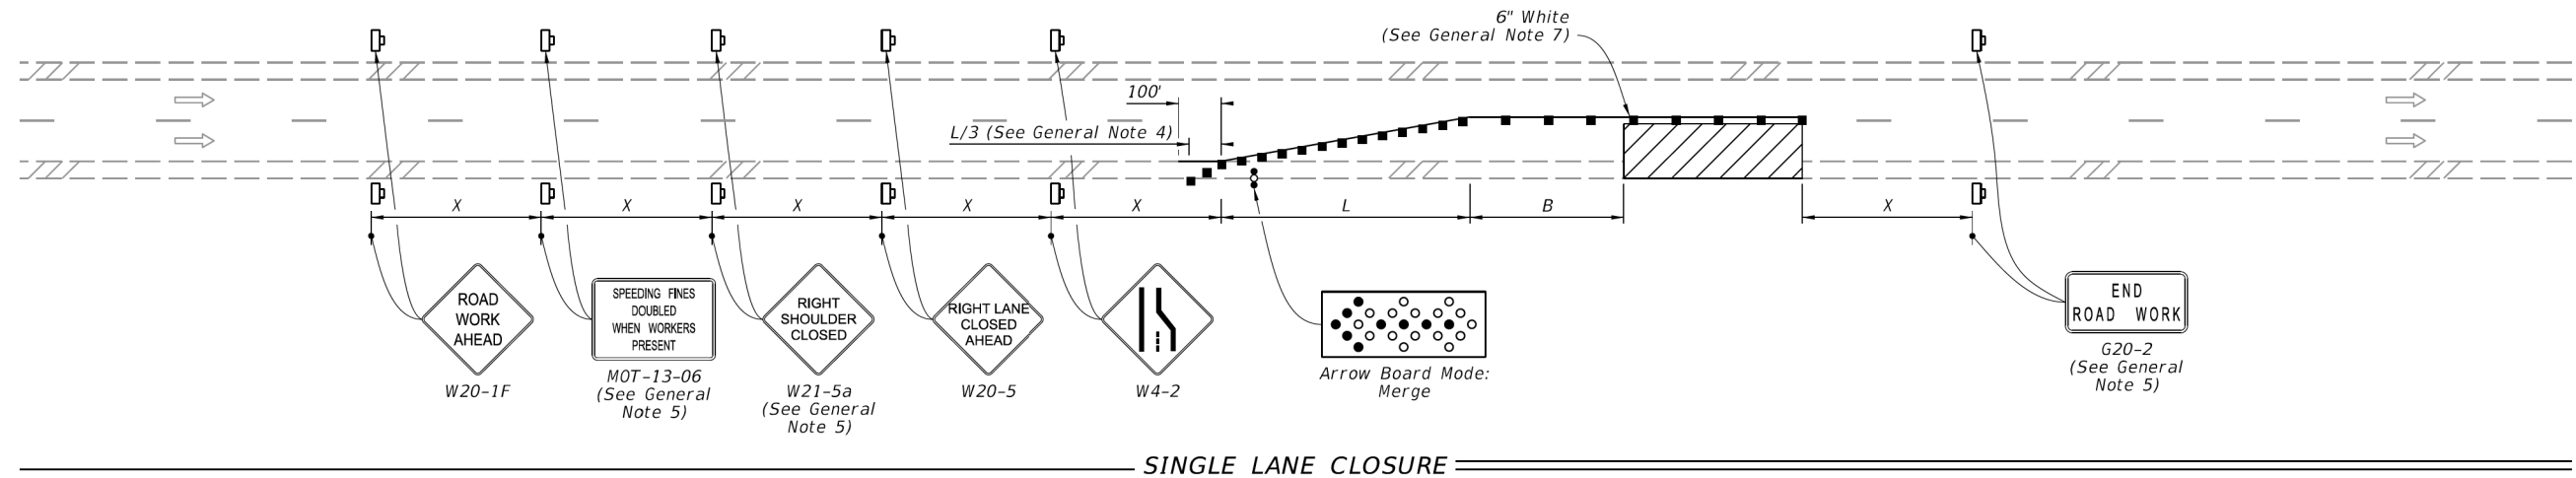

SYMBOLS:


- Work Area
- Channelizing Device (See Index 102-600)
- Work Zone Sign
- Arrow Board
- Lane Identification and Direction of Traffic

GENERAL NOTE:

1. L = Taper Length
 B = Buffer Length
 X = Work Zone Sign Distance
 See Index 102-600 for " L ", " B ", " X ", and channelizing device spacing values.
2. On undivided highways the median signs as shown are to be omitted.
3. On limited access facilities, omit "Right Shoulder Closed" signs (W21-5a) and associated work zone sign spacing distances.
4. If the paved shoulder is less than 4' in width, omit the taper and channelizing devices from the paved shoulder.
5. The "Speeding Fines Doubled When Workers Present" signs (MOT-13-06) and "End Road Work" signs (G20-2) and "Right Shoulder Closed" (W21-5a), along with associated work zone sign distances, may be omitted when the work operation will be in place for 24 hours or less. For Single Lane Closures, arrow boards and buffer (B) may also be omitted when the work operation will be in place for 60 minutes or less and the speed limit is 45 mph or less.
6. Use inverted plan of the illustrations for work on left side of roadways.
7. Temporary pavement markings may be omitted when the work operation is in place for 3 days or less.

LAST REVISION 11/01/21	REVISION	DESCRIPTION:		FY 2023-24 STANDARD PLANS	MULTILANE ROADWAY, LANE CLOSURES	INDEX 102-613	SHEET 1 of 5
------------------------------	----------	--------------	--	------------------------------	----------------------------------	------------------	-----------------

10/15/2025 8:27:48 AM

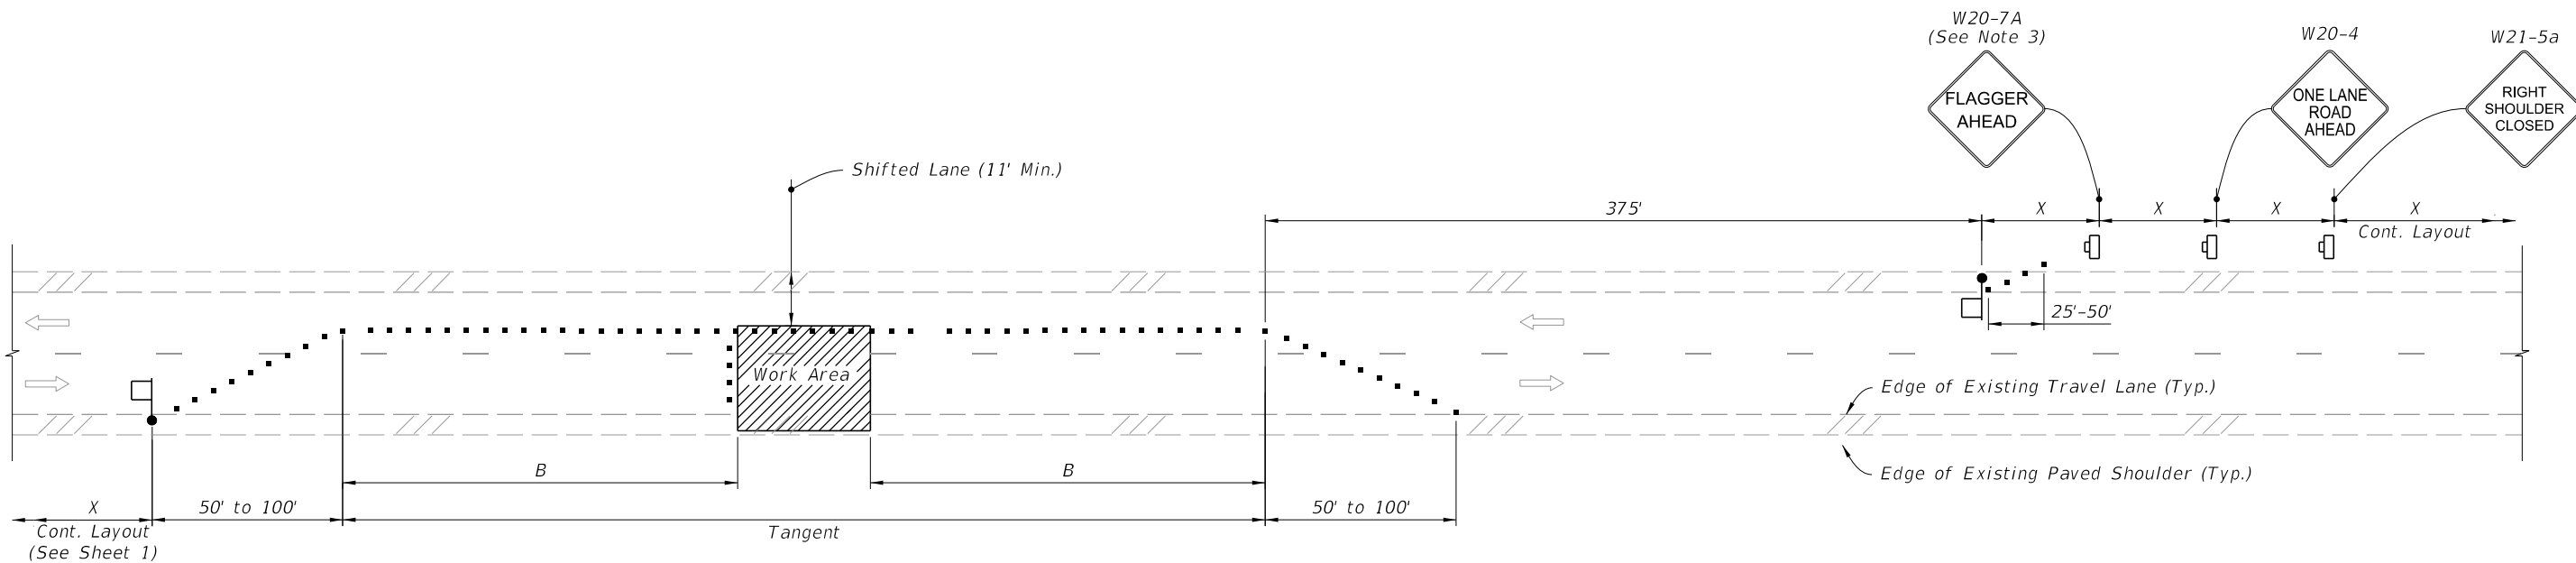

TEMPORARY LANE SHIFT TO SHOULDER WHEN WORK AREA ENCROACHES ON THE CENTERLINE
(For Work Operations In place 24 Hours or Less)

SYMBOLS:

- Work Area
- Channelizing Device (See Index 102-600)
- Work Zone Sign
- Flagger
- Lane Identification and Direction of Traffic

SPECIAL CONDITIONS

LAST REVISION	DESCRIPTION:	FY 2026-27 STANDARD PLANS	TWO-LANE, TWO-WAY WORK WITHIN THE TRAVEL WAY	INDEX	SHEET
11/01/21				102-603	2 of 2